

**BOARD REPORT**

**NO.** 23-018

**DATE** January 05, 2023

**C.D.** 14

**BOARD OF RECREATION AND PARK COMMISSIONERS**

**SUBJECT:** HOLLENBECK RECREATION CENTER – DONOR RECOGNITION SIGNAGE TO RECOGNIZE THE SIKAND FOUNDATION FOR PREVIOUSLY APPROVED PARK IMPROVEMENTS PROVIDED THROUGH A DONATION TO THE LOS ANGELES PARKS FOUNDATION; CATEGORICAL EXEMPTION FROM THE PROVISIONS OF THE CALIFORNIA ENVIRONMENTAL QUALITY ACT (CEQA) PURSUANT TO ARTICLE III, SECTION 1, CLASS 11(5) [INSTALLATION OF SIGNS LOCATED ON CITY PROPERTY MANAGED BY A CITY DEPARTMENT WHICH HAS A SIGN POLICY ADOPTED BY ITS BOARD OF COMMISSIONERS] OF CITY CEQA GUIDELINES AND ARTICLE 19, SECTION 15311(a) OF CALIFORNIA CEQA GUIDELINES

* B. Aguirre	<u>BA</u>	M. Rudnick	_____
H. Fujita	_____	C. Santo Domingo	_____
B. Jackson	_____	N. Williams	_____

  
 \_\_\_\_\_  
 General Manager

Approved \_\_\_\_\_ Disapproved \_\_\_\_\_ Withdrawn X

If Approved: Board President \_\_\_\_\_ Board Secretary \_\_\_\_\_

RECOMMENDATIONS

1. Approve the proposed donor recognition signage as described in this Report, consisting of an 18"x12" bronze plaque (Plaque) expressing the Department of Recreation and Parks' (RAP) appreciation to The Sikand Foundation for its generous donation of park improvements for Hollenbeck Recreation Center provided to RAP through the Los Angeles Parks Foundation (LAPF) consisting of the installation and maintenance of a micro forest (Forest Project) and outdoor patio improvements (Patio Project), such donations being valued at \$30,000 for each project and both project having been approved by the Board of Recreation and Park Commissioners (Board) under Board Reports #21-072 and #22-166, respectively;
2. Rescind Recommendation #4 of Board Report #21-072 which approved the installation of donor recognition signage in the form of an 18" x 7.5" aluminum plaque to be installed on a fence in connection with the Forest Project;
3. Approve the installation of the proposed Plaque within the interior of the Hollenbeck Park Recreation Center gym building at the location identified in Attachment 2 of this Report for

## BOARD REPORT

PG. 2 NO. 23-018

a maximum of two (2) years, and authorize RAP's Planning, Maintenance and Construction Branch (PMC), upon the Board's approval of this Report, to issue a Right of Entry Permit (ROE) to LAPF and their selected contractors and/or vendor to allow access to the park for the installation of the Plaque;

4. Determine that the proposed project is categorically exempt from the provisions of the California Environmental Quality Act (CEQA) pursuant to Article III, Section 1, Class 11(5) [installation of signs located on City property managed by a City department which has a sign policy adopted by its Board of Commissioners] of City CEQA Guidelines and Article 19, Section 15311(a) of California CEQA Guidelines and direct staff to file a Notice of Exemption (NOE) with the Los Angeles County Clerk;
5. Authorize RAP's Chief Accounting Employee to prepare a check to the Los Angeles County Clerk in the amount of Seventy-Five Dollars (\$75.00) for the purpose of filing a Notice of Exemption.

### SUMMARY

The Sikand Foundation previously donated two park improvement projects benefitting Hollenbeck Recreation Center (Center) and its patrons, which were previously approved by the Board and installed at the park for the safety and enjoyment of the public. The two previous projects consist of (1) the Forest Project, which consisted of the installation of a micro-forest consisting of twenty (20) 24-inch box trees, along with a two-year forest maintenance plan, approved in Board Report No. 21-072 on May 6, 2021, and (2) the Patio Project, which consisted of the fabrication and installation of a safety guardrail at the Center's outdoor patio and the resurfacing of the concrete surface at the same patio, approved in Board Report No. 22-166 on June 16, 2022. Both reports are attached as Attachment 3 of this Report. The Board has not previously approved any recognition signage for the Patio Project. In connection with the Forest Project, the Board approved donor recognition signage through Report No. 21-072, which was an 18" x 7.5" aluminum plaque placed on a parking lot fence across from the donated micro forest. Subsequent to its installation shortly after the Board's approval of said Report on May 6, 2021, the plaque was damaged and removed. RAP staff is now recommending that the previous recommendation authorizing such signage be rescinded and that new recognition signage be approved by the Board to acknowledge The Sikand Foundation for its donation of both the Forest Project and the Patio Project.

The Forest Project donation and the Patio Project donation are each valued at \$30,000. To recognize the totality of these donations, staff recommends that the proposed donor recognition signage be posted for a maximum of two (2) years. To express the City's appreciation to The Sikand Foundation for its generous donation of the Forest Project and the Patio Project, LAPF has proposed the installation of an 18" x 12" bronze Plaque in the interior of the Hollenbeck Recreation Center gym building at the location identified in Attachment 2 of this Report with the message shown below, recognizing and thanking The Sikand Foundation for its generous donation:

## BOARD REPORT

PG. 3 NO. 23-018

The City of Los Angeles Department of Recreation and Parks  
along with the Los Angeles Parks Foundation  
sincerely thank and acknowledge  
The Sikand Foundation  
for its generous gift of  
a park forest and outdoor patio improvements  
at Hollenbeck Recreation Center

Included with this Report is a sample illustration (Attachment 1) using a previously approved plaque, to show how the proposed Plaque will appear visually with the LAPF, RAP and City of Los Angeles (City) logos included. The LAPF is unable to provide an exact rendering of the proposed Plaque containing the RAP and City logos because the plaque fabrication process is not able to replicate the logos, and they must be attached separately after a bronze plaque has been fabricated. The above language will be positioned above the three logos as depicted by Attachment 1. The plaque will remain in place for a maximum of two (2) years.

RAP staff recommends that the Board approve the proposed Plaque and its installation in the interior of the recreation center's gym wall. Staff would also like to acknowledge and thank The Sikand Foundation and LAPF for their contributions towards Hollenbeck Recreation Center.

### ENVIRONMENTAL IMPACT

The proposed Project consists of installation of signs located on City property managed by a City department which has a sign policy adopted by its Board of Commissioners.

According to the parcel profile report retrieved December 16, 2022, this area does not reside in a liquefaction or in a coastal zone, but it is located in a methane zone. The installation of a plaque will not create conditions that could lead to increased methane seepage, therefore there is no reasonable possibility that the proposed Project may impact on an environmental resource of hazardous or critical concern or have a significant effect due to unusual circumstances. No other known projects would involve cumulatively significant impacts, and no future projects would result from the proposed Project. As of December 16, 2022, the State Department of Toxic Substances Control (DTSC) (Envirostor at [www.envirostor.dtsc.ca.gov](http://www.envirostor.dtsc.ca.gov)) and the State Water Resources Control Board (SWCB) (Geotracker at <https://geotracker.waterboards.ca.gov/>) have not listed the Project site or any contaminated sites near the Project area (within 500 feet). According to the Caltrans Scenic Highway Map there is no scenic highway located within the vicinity of the proposed Project or within its site. Furthermore, the proposed Project is not located in proximity of a known historical resources and will not cause a substantial adverse change in the significance of any historical resource.

Based in this information, RAP staff recommends that the Board determines that it is categorically exempt from the provisions of the California Environmental Quality Act (CEQA) pursuant to Article III, Section 1, Class 11(5) of City CEQA Guidelines and Article 19, Section 15311(a) of California CEQA Guidelines. Staff will file a Notice of Exemption with the Los Angeles County Clerk upon Board's approval.

## BOARD REPORT

PG. 4 NO. 23-018

### FISCAL IMPACT

Approving this donor signage will result in no impact to RAP's General Fund, as all associated costs will be funded by the LAPF.

### STRATEGIC PLAN INITIATIVES AND GOALS

Approval of this Board Report advances RAP's Strategic Plan by supporting:

**Goal No. 6:** Build financial strength and innovative collaborations to help expand and improve L.A. City parks and programs

**Outcome No. 2:** Improved management of facilities

**Result:** Provision of improvements to an existing facility

This Report was prepared by Adriana Bautista, Management Assistant, Partnerships Division.

### LIST OF ATTACHMENTS/EXHIBITS

- 1) Sample Plaque with Logos
- 2) Photo of the Proposed Location of Signage at Hollenbeck Recreation Center
- 3) Board Reports Number 22-166 and 21-072

**Sample Recognition Signage**

**Proposed Hollenbeck Park Handrailing Project Recognition Signage**

**Sample Illustration and City Logo Placement (replacing the RAP logo with the new RAP logo):**



**Size:** 18"x12" Bronze Plaque

**Content:**

The City of Los Angeles Department of Recreation and Parks  
along with the Los Angeles Parks Foundation  
sincerely thank and acknowledge  
The Sikand Foundation  
for its generous annual support for many improvements to  
Hollenbeck Park

**Proposed Donor Signage Location:**



APPROVED

MAY 06 2021

BOARD OF RECREATION AND PARK COMMISSIONERS

ATTACHMENT 3

BOARD REPORT

NO. 21-072

DATE: May 06, 2021

C.D. 14

BOARD OF RECREATION AND PARK COMMISSIONERS

SUBJECT: HOLLENBECK PARK - DONATION AND INSTALLATION OF TWENTY (20) 24-INCH BOX TREES AND A TWO-YEAR FOREST MAINTENANCE PLAN FOR A LOS ANGELES PARK FOREST TO BE PLANTED IN SPRING 2021; APPROVAL OF DONOR RECOGNITION SIGNAGE; CATEGORICAL EXEMPTION FROM THE PROVISIONS OF THE CALIFORNIA ENVIRONMENTAL QUALITY ACT (CEQA) PURSUANT TO ARTICLE III, SECTION 1, CLASS 4(3) [NEW GARDENING, TREE PLANTING, OR LANDSCAPING] AND CLASS 11(5) [PLACEMENT OF SIGNS LOCATED ON CITY PROPERTY MANAGED BY A CITY DEPARTMENT WHICH HAS A SIGN POLICY ADOPTED BY THE BOARD OF COMMISSIONERS] OF CITY CEQA GUIDELINES AND ARTICLE 19, SECTIONS 15304(b) AND 15311 OF CALIFORNIA CEQA GUIDELINES

AP Diaz
H. Fujita
J. Kim

\* M. Rudnick
C. Santo Domingo
N. Williams

MR

[Signature]
General Manager

Approved X Disapproved Withdrawn

RECOMMENDATIONS

- 1. Approve a proposed park improvement project at Hollenbeck Park consisting of the installation of twenty (20) 24-inch box trees and a two-year forest maintenance plan for a Los Angeles Park Forest to be planted during spring 2021 (Project), as a donation to the City of Los Angeles and the Department of Recreation and Parks (RAP), through the Los Angeles Parks Foundation (LAPF);
2. Authorize RAP's Planning, Maintenance and Construction Branch (PMC), upon the Board of Recreation and Park Commissioners' (Board) approval and acceptance of the Project, to issue a Right of Entry Permit (ROE) to LAPF and their selected contractors and/or vendors, allowing access to Hollenbeck Park to construct, install, and maintain the proposed Project improvements over a two-year term;
3. Accept the proposed Project improvements valued up to approximately Thirty Thousand Dollars (\$30,000.00), as a donation to the City and RAP from the Sikand Foundation (Donor) through LAPF, for the benefit and enjoyment of the general public, subject to a post-installation inspection of the completed improvements and approval by RAP's PMC staff;

## BOARD REPORT

PG. 2 NO. 21-072

4. Approve the installation of proposed donor recognition signage which shall be on an aluminum plaque measuring 18" x 7.5" on a parking lot fence, in appreciation and recognition of the Donor's support of the Project at Hollenbeck Park, as described in the Summary of this Report below;
5. Find that the proposed Project is categorically exempt from the provisions of the California Environmental Quality Act (CEQA), pursuant to Article III, Section 1, Class 4(3) [New gardening, tree planting, or landscaping] and Class 11(5) [Placement of signs located on City property managed by a City department which has a sign policy adopted by the Board of Commissioners] of City CEQA Guidelines and Article 19, Sections 15304(b) and 15311 of California CEQA Guidelines and direct RAP staff to file a Notice of Exemption (NOE);
6. Authorize RAP's Chief Accounting Employee to prepare a check to the Los Angeles County Clerk in the amount of Seventy-Five Dollars (\$75.00) for the NOE; and
7. Authorize RAP staff to make technical corrections to carry out the intent of this Report.

### SUMMARY

The Los Angeles Parks Foundation (LAPF) has established a Park Forest Initiative that involves the solicitation of donations to support the planting of clusters of new trees within existing parks that act as micro forests. These site-specific projects align with the goals of the City of Los Angeles' Green New Deal by providing multiple environmental benefits such as air quality improvements, increasing biodiversity and wildlife habitat areas, increasing tree canopy coverage and shade, mitigating urban heat island effect, and supporting groundwater recharge. The size of each forest and associated elements is tailored to the needs and conditions of the park in which they are planted and the species and size of the trees have been vetted by, and coordinated with, RAP's Planning Division and Forestry Division.

The Sikand Foundation (Donor), through LAPF, has offered to fund the park forest improvements described herein at Hollenbeck Park, located at 415 S. Saint Louis Street, Los Angeles, 90033. Trees selected from the following RAP approved species will be planted in the grassy area on the northeast border of the park to mitigate freeway exhaust and noise (see Attachment 1): Engelmann oak, Island oak, Torrey pine, Shumard oak, Ghost gum, Tipu tree, Brisbane box, African fern pine, and Jacaranda. The proposed donation consists of the planting of twenty (20) twenty-four (24) inch box trees and a two (2) year "forest" maintenance plan for the Park Forest to be planted in spring 2021 at Hollenbeck Park. In addition to the tree installation, the funding provided by the Donor to LAPF will also fund maintenance contract expenses with BrightView Landscaping Services, a RAP approved, licensed landscape company, to implement the two-year maintenance plan. BrightView will provide tree maintenance at the forest once each month, performing as-needed maintenance including deep water irrigation, weeding, pest abatement, and tree replacement in the event of any tree loss.

The value of the donation, including the trees and maintenance service under the two-year L.A. Park Forest maintenance plan is approximately Thirty Thousand Dollars (\$30,000.00). LAPF will

## BOARD REPORT

PG. 3 NO. 21-072

use the donation to select, purchase and install the trees described above, through direct contracts with its vendors and contractors (collectively “Contractors”) to design and create a park forest at Hollenbeck Park, at no cost to the City. LAPF coordinated the tree selection, planting location(s), and all other necessary approvals with PMC staff. LAPF also conducted outreach to the Office of Council District 14, the Hollenbeck Park Advisory Board, and Hollenbeck Park staff, and obtained support from them for the proposed Project. LAPF will have the lead in implementing the Project through said Contractors, including the maintenance of the planted trees for two (2) years.

To thank and acknowledge the Donor for its generous contribution, subject to the Board’s approval, a donor recognition aluminum plaque measuring 18” x 7.5” will be placed on a parking lot fence across from the Park Forest, which will read as follows:

“Welcome to the Forest  
The City of Los Angeles Department of Recreation and Parks, along with the Los Angeles Parks  
Foundation Thank and Acknowledge the Sikand Foundation for Planting this Forest for the  
People of Los Angeles

May 2021”

### TREES AND SHADE

Twenty (20) 24”-box trees will be planted among existing trees as part of the scope of the proposed Project.

### ENVIRONMENTAL IMPACT

The proposed Project consists of planting of new trees and placement of a plaque located on City property managed by a City department which has a sign policy adopted by the Board of Commissioners. Therefore, RAP staff recommends the Board determines that this project is categorically exempt from the provisions of the California Environmental Quality Act (CEQA) pursuant to Article III, Section 1, Class 4(3) and Class 11(5) of City of Los Angeles CEQA Guidelines, as well as to Article 19, Sections 15304(b) and 15311 of California CEQA Guidelines. RAP staff will file an NOE with the Los Angeles County Clerk upon the Board’s approval.

### FISCAL IMPACT

The installation of the park improvements will not have any fiscal impact on RAP’s General Fund, as associated costs will be funded entirely by LAPF through funds provided by the Donor. The first two years of tree maintenance will be funded and performed through the forest maintenance plan. Beyond that, future maintenance of the improvements will be addressed through Hollenbeck Park’s existing maintenance budget and the annual budget process.

BOARD REPORT

PG. 4      NO. 21-072

This report was prepared by Joel Alvarez, Senior Management Analyst II, and Raymond Chang, Management Analyst, Partnership Section.

LIST OF ATTACHMENTS

- 1)      Park Forest location



**APPROVED**  
June 16 2022  
BOARD OF RECREATION  
AND PARK COMMISSIONERS

**BOARD REPORT**

**NO.** 22-166

**DATE** June 16, 2022

**C.D.** 14

**BOARD OF RECREATION AND PARK COMMISSIONERS**

**SUBJECT:** HOLLENBECK RECREATION CENTER – PROJECT APPROVAL AND ACCEPTANCE OF PARK IMPROVEMENTS AS A DONATION TO THE DEPARTMENT OF RECREATION AND PARKS CONSISTING OF A SAFETY GUARDRAIL AND CEMENT RESURFACING FOR THE HOLLENBECK RECREATION CENTER PATIO; CATEGORICAL EXEMPTION FROM THE PROVISIONS OF THE CALIFORNIA ENVIRONMENTAL QUALITY ACT (CEQA) PURSUANT TO ARTICLE III, SECTION 1, CLASS 1(1) [INTERIOR OR EXTERIOR ALTERATIONS INVOLVING REMODELING OR MINOR CONSTRUCTION WHERE THERE BE NEGLIGIBLE OR NO EXPANSION OF USE] AND CLASS 11(6) [CONSTRUCTION OR PLACEMENT OF MINOR STRUCTURES ACCESSORY TO (APPURTENANT TO) EXISTING COMMERCIAL, INDUSTRIAL OR INSTITUTIONAL FACILITIES] OF CITY CEQA GUIDELINES AND ARTICLE 19, SECTIONS 15301(a) AND 15311 OF CALIFORNIA CEQA GUIDELINES

AP Diaz	_____	* M. Rudnick	<u>MR</u>
H. Fujita	_____	C. Santo Domingo	_____
J. Kim	_____	N. Williams	_____

*M. Shue*  
General Manager

Approved   X   Disapproved \_\_\_\_\_ Withdrawn \_\_\_\_\_

**RECOMMENDATIONS**

1. Approve a proposed park improvement project at Hollenbeck Recreation Center (Center), consisting of the fabrication and installation of a safety guardrail within the Center’s outdoor patio, along with the concrete resurfacing of the patio to improve safety conditions for Center staff and visitors (collectively, “Project”), as a donation from the Sikand Foundation to the Department of Recreation and Parks (RAP) through the Los Angeles Parks Foundation (LAPF), as further described in this Report;
2. Authorize RAP’s Planning, Maintenance and Construction Branch (PMC), upon the Board of Recreation and Park Commissioners’ (Board) approval of the Project, to issue a Right of Entry Permit (ROE) to LAPF and their selected contractors and/or vendors, allowing access to the Center to perform the installation of the Project improvements;
3. Accept the proposed improvements valued up to approximately Thirty Thousand Dollars (\$30,000.00), as a donation to RAP for the benefit and enjoyment of the general public, subject to a post-installation inspection and approval by RAP’s PMC staff of the completed Project;

## BOARD REPORT

PG. 2 NO. 22-166

4. Determine that the Project is categorically exempt from the provisions of the California Environmental Quality Act (CEQA) pursuant to Article III, Section 1, Class 1(1) [Interior or exterior alterations involving remodeling or minor construction where there be negligible or no expansion of use] and Class 11(6) [Construction or placement of minor structures accessory to (appurtenant to) existing commercial, industrial or institutional facilities] of City CEQA Guidelines and Article 19, Sections 15301(a) and 15311 of California CEQA Guidelines and direct RAP staff to file a Notice of Exemption (NOE) with the Los Angeles County Clerk;
5. Authorize RAP's Chief Accounting Employee to prepare a check to the Los Angeles County Clerk in the amount of Seventy-Five Dollars (\$75.00) for the purpose of filing a Notice of Exemption.

### SUMMARY

The LAPF mission is to enhance, expand, and promote public recreation, parks, and open space for the people of the City of Los Angeles. Through their Adopt-A-Park program, they invite local organizations to partner with them to adopt parks and provide donations that will meet identified needs that can directly benefit a City park. Through this program, The Sikand Foundation adopted Hollenbeck Recreation Center, located at 415 South Saint Louis St., Los Angeles, CA 90033, in Council District 14. LAPF conducted a site visit with the Center's Director in Charge (DIC), and identified the need to install a perimeter guardrail and refinish the concrete surface at the Hollenbeck Recreation Center Patio to improve the safety of staff and park visitors. An aerial photo of the Center and patio area is included with this Report as Attachment 1.

The guard railing design was chosen to meet the safety code, which is the main goal of this park improvement. Included with this Report as Attachment 2, are photos of the existing outdoor patio area which show the potential risk to staff and the public that will be mitigated with the installation of the guardrail and new concrete surface. LAPF has identified its vendor for the construction and installation of the Project. The plans and specifications for the guardrail have been reviewed and approved by RAP's PMC staff and are included with this Report as Attachment 3. The fabrication of the guardrail will take four (4) weeks and the installation will take about two (2) weeks. The concrete resurfacing of the patio will take approximately three to four (3-4) days to complete. With the Board's approval of the Project, related work will commence as soon as possible with the objective of completing the Project by August 2022.

The patio space is used by the community for various activities, from wedding receptions and birthday parties to community meetings. Installing the guardrail and resurfacing the concrete will make the space much safer and will allow the Center patio to continue to be used as a space for community events and for the benefit of the recreation center's patrons.

The total value of the Project and donation is \$30,000.00, and includes refinishing the concrete surface of the patio area, fabrication of the perimeter guardrail, and installation of the guardrail at the Hollenbeck Recreation Center Patio, at no cost to RAP. The DIC and staff are very

## BOARD REPORT

PG. 3 NO. 22-166

appreciative of this donation, and look forward to providing park visitors with greater safety while enjoying the recreation center patio.

### ENVIRONMENTAL IMPACT

The proposed Project consists of exterior alterations involving remodeling or minor construction where there be negligible or no expansion of use and placement of minor structures accessory to (appurtenant to) existing institutional facilities.

According to the parcel profile report retrieved June 2, 2022, this area does not reside in a liquefaction or in a coastal zone, but it is located in a methane zone. The construction of this Project will not create conditions that could lead to increased methane seepage, therefore there is no reasonable possibility that the proposed Project may impact on an environmental resource of hazardous or critical concern or have a significant effect due to unusual circumstances. No other known projects would involve cumulatively significant impacts, and no future projects would result from the proposed Project. As of June 6, 2022, the State Department of Toxic Substances Control (DTSC) (Envirostor at [www.envirostor.dtsc.ca.gov](http://www.envirostor.dtsc.ca.gov)) and the State Water Resources Control Board (SWCB) (Geotracker at <https://geotracker.waterboards.ca.gov/>) have not listed the Project site or any contaminated sites near the Project area (within 500 feet). According to the Caltrans Scenic Highway Map there is no scenic highway located within the vicinity of the proposed Project or within its site. Furthermore, the proposed Project is not located in proximity of a known historical resources and will not cause a substantial adverse change in the significance of any historical resource.

Based in this information, RAP staff recommends that the Board determines the Project is categorically exempt from the provisions of the California Environmental Quality Act (CEQA) pursuant to Article III, Section 1, Class 1(1) and Class 11(6) of City CEQA Guidelines and Article 19, Sections 15301(a) and 15311 of California CEQA Guidelines. RAP Staff will file a Notice of Exemption with the Los Angeles County Clerk upon Board's approval.

### FISCAL IMPACT

Accepting this donation, with a value of \$30,000.00, will save RAP the cost of the Project and will result in no impact to RAP's General Fund.

### STRATEGIC PLAN INITIATIVES AND GOALS

Approval of this Board Report advances RAP's Strategic Plan by supporting:

**Goal No. 6:** Build financial strength and innovative collaborations to help expand and improve L.A. City parks and programs

BOARD REPORT

PG. 4 NO. 22-166

**Outcome No. 2:** Improved management of facilities

**Result:** Provision of improvements to an existing facility

This Report was prepared by Adriana Bautista, Management Assistant, Partnerships Division.

LIST OF ATTACHMENTS/EXHIBITS


- 1) Aerial Depiction of Hollenbeck Recreation Center with Patio Location
- 2) Photos of the Existing Hollenbeck Recreation Center Patio
- 3) Guardrail Plans and Specifications


### Hollenbeck Recreation Center and Patio Location




ATTACHMENT 2

Photos of Hollenbeck Recreation Center Patio Currently

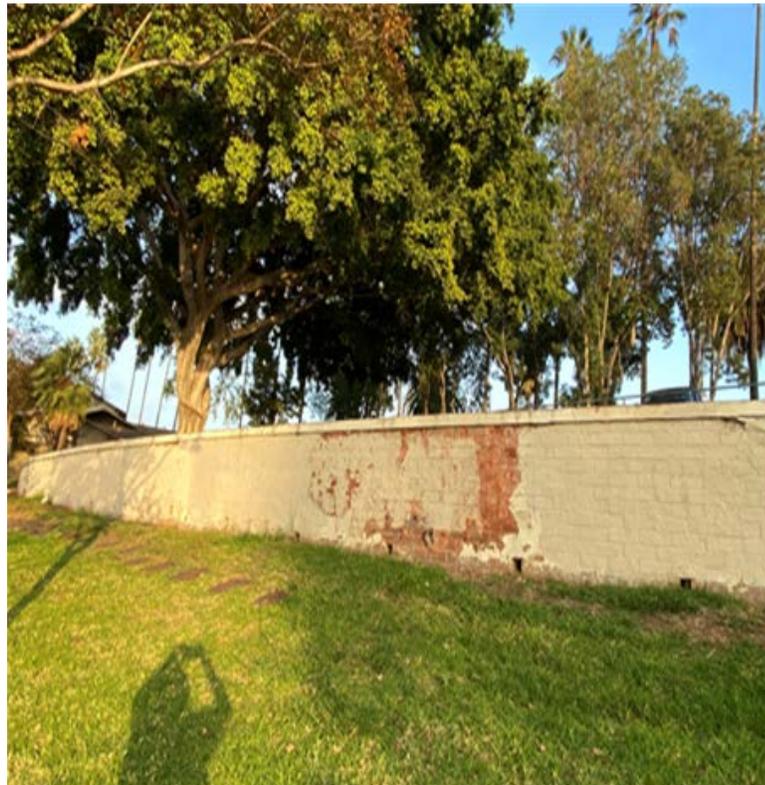

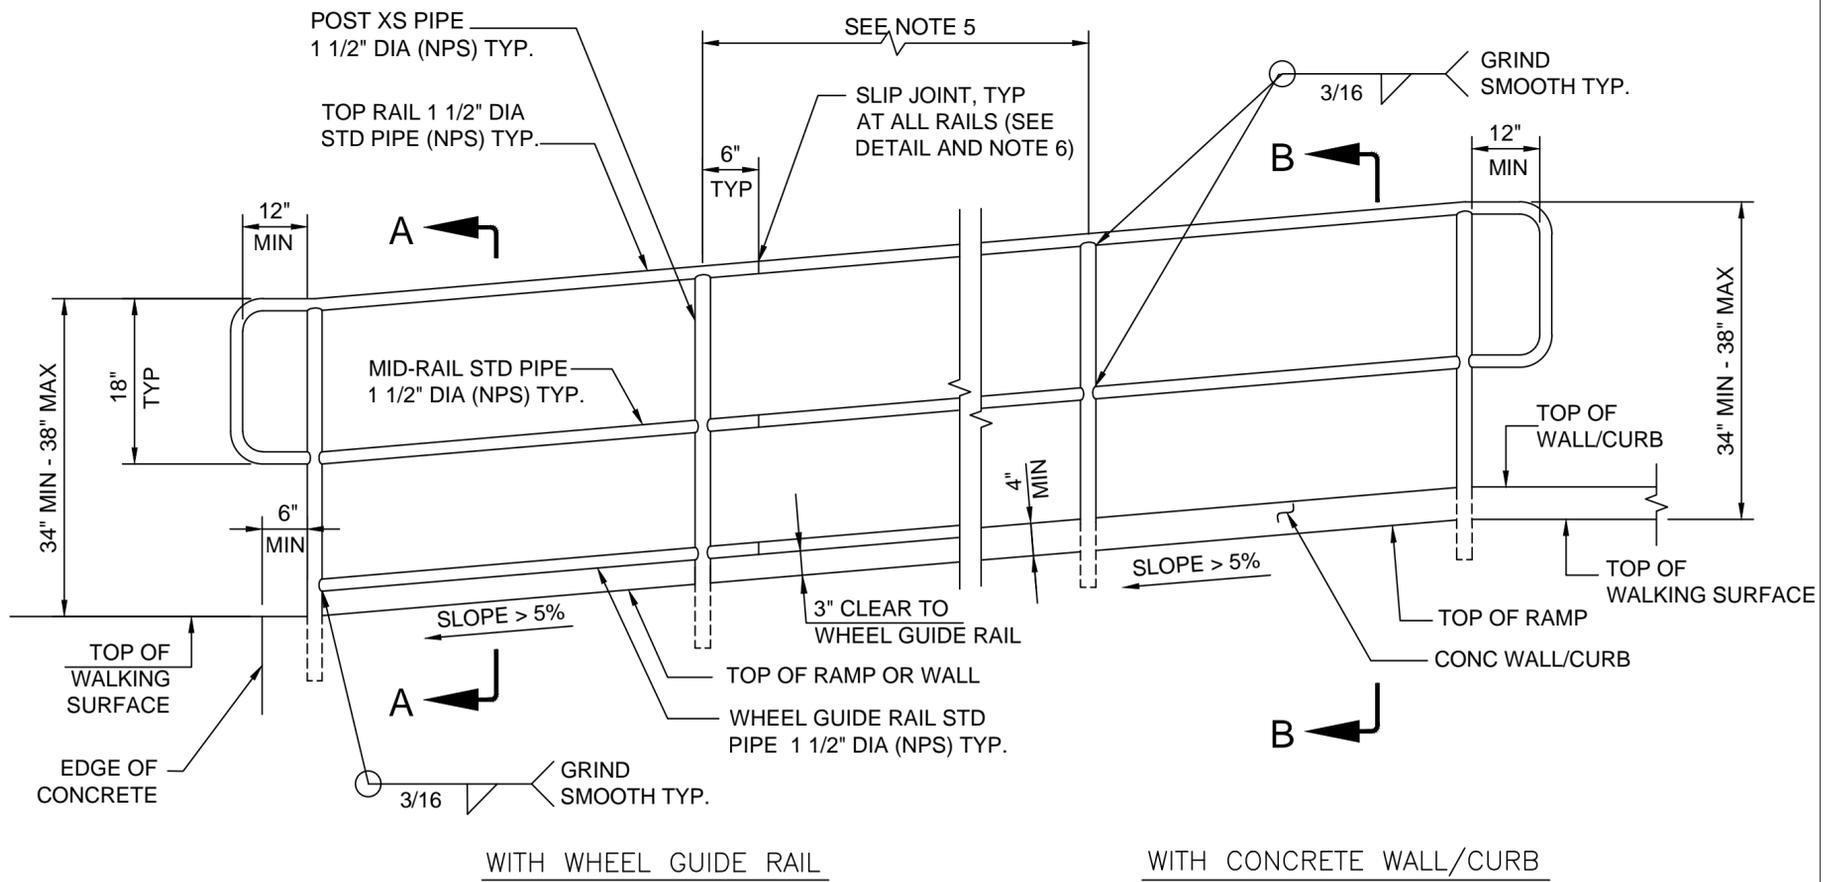

**TYPE A1 - HANDRAIL ON RAMPS LESS THAN 2'-6" ABOVE THE ADJACENT GRADE**

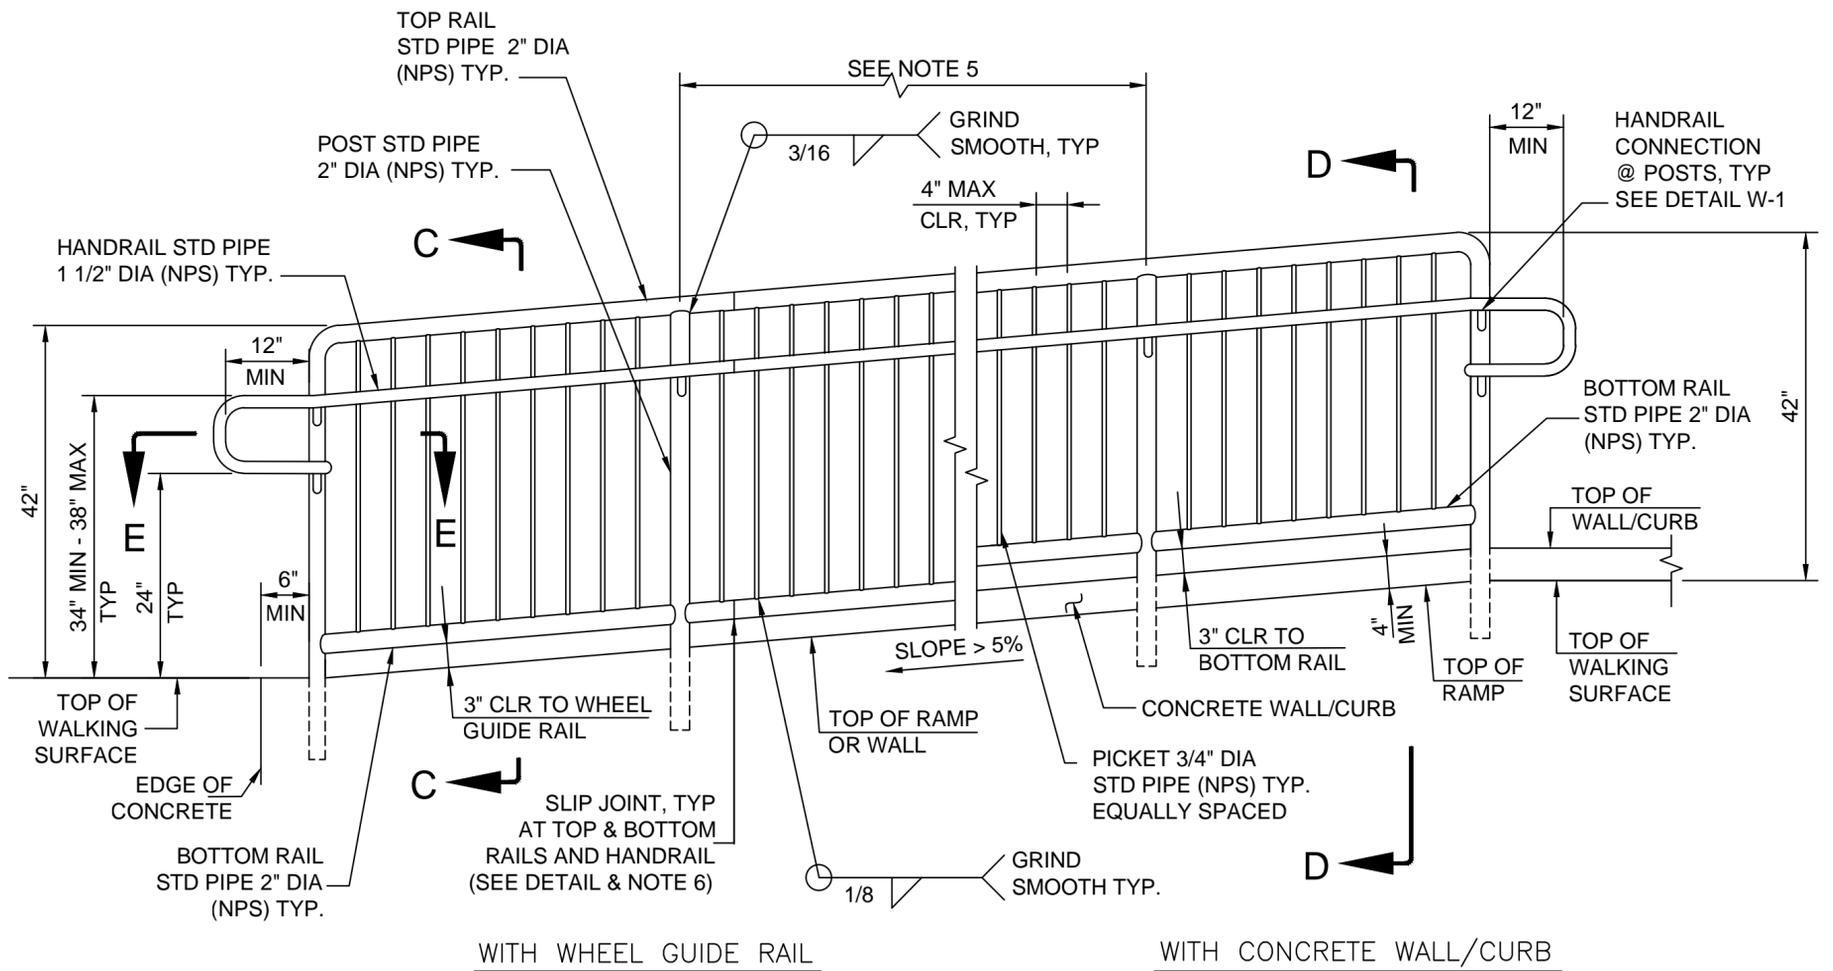

**TYPE A2 - GUARDRAIL AND HANDRAIL ON RAMPS 2'-6" OR MORE ABOVE THE ADJACENT GRADE**


# HANDRAIL AND GUARDRAIL ON RAMPS

(WALKING SURFACE SLOPE >5%)



NOT TO SCALE

BUREAU OF ENGINEERING		DEPARTMENT OF PUBLIC WORKS		CITY OF LOS ANGELES	
<b>PEDESTRIAN PIPE GUARDRAILS &amp; HANDRAILS</b>				<b>STANDARD PLAN S-463-3</b>	
PREPARED	SUBMITTED	APPROVED	SUPERSEDES	REFERENCES	
ROBERT LOMELIN BUREAU OF ENGINEERING	<i>Edward Arrington</i> EDWARD ARRINGTON, S.E. ENGINEER OF DESIGN	<i>Gary Lee Moore</i> GARY LEE MOORE, P.E. CITY ENGINEER	B-4633		
CHECKED			VAULT INDEX NUMBER: <b>B-4774</b>		
RAFFI MASSABKI BUREAU OF ENGINEERING	KENNETH R. REDD, P.E. DEPUTY CITY ENGINEER		SHEET 1 OF 4 SHEETS		

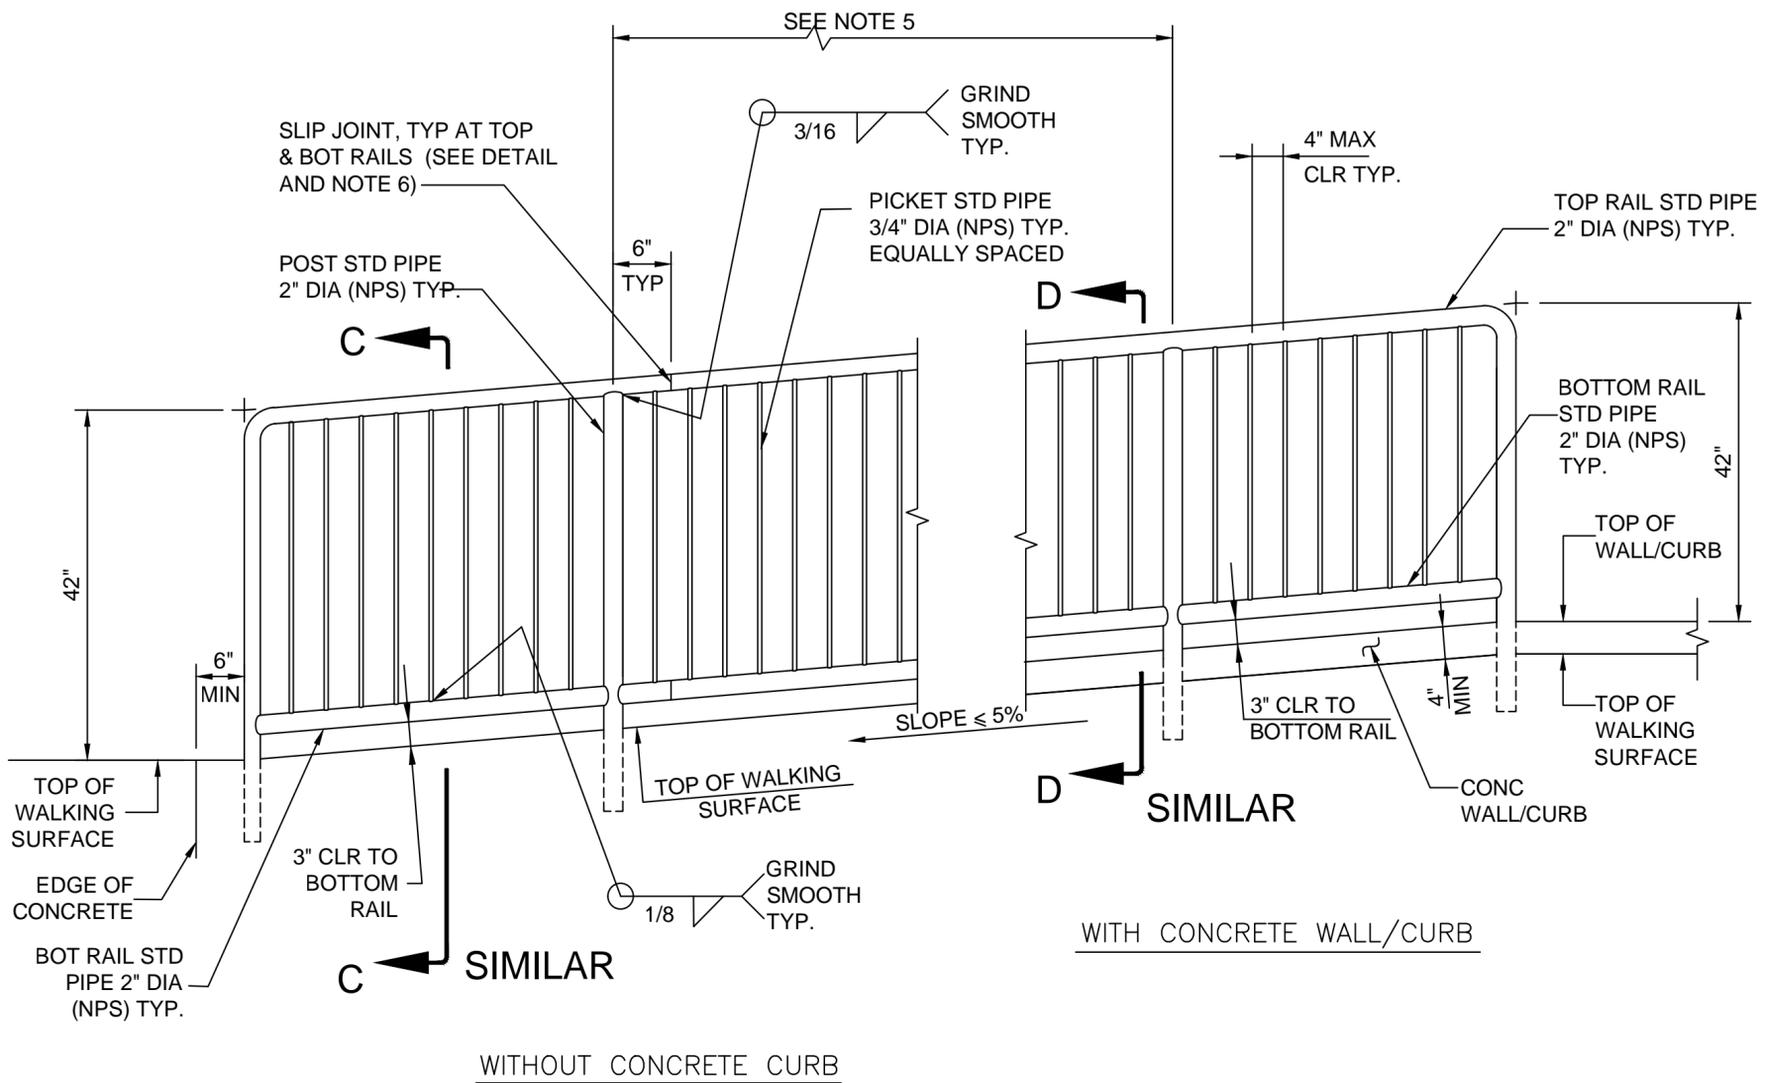


TYPE B1 - GUARDRAIL ALONG WALKWAYS 2'-6" OR MORE ABOVE THE ADJACENT GRADE


**GUARDRAIL ON OPEN SIDE OF WALKWAYS**  
(WALKING SURFACE SLOPE < 5%)



NOT TO SCALE

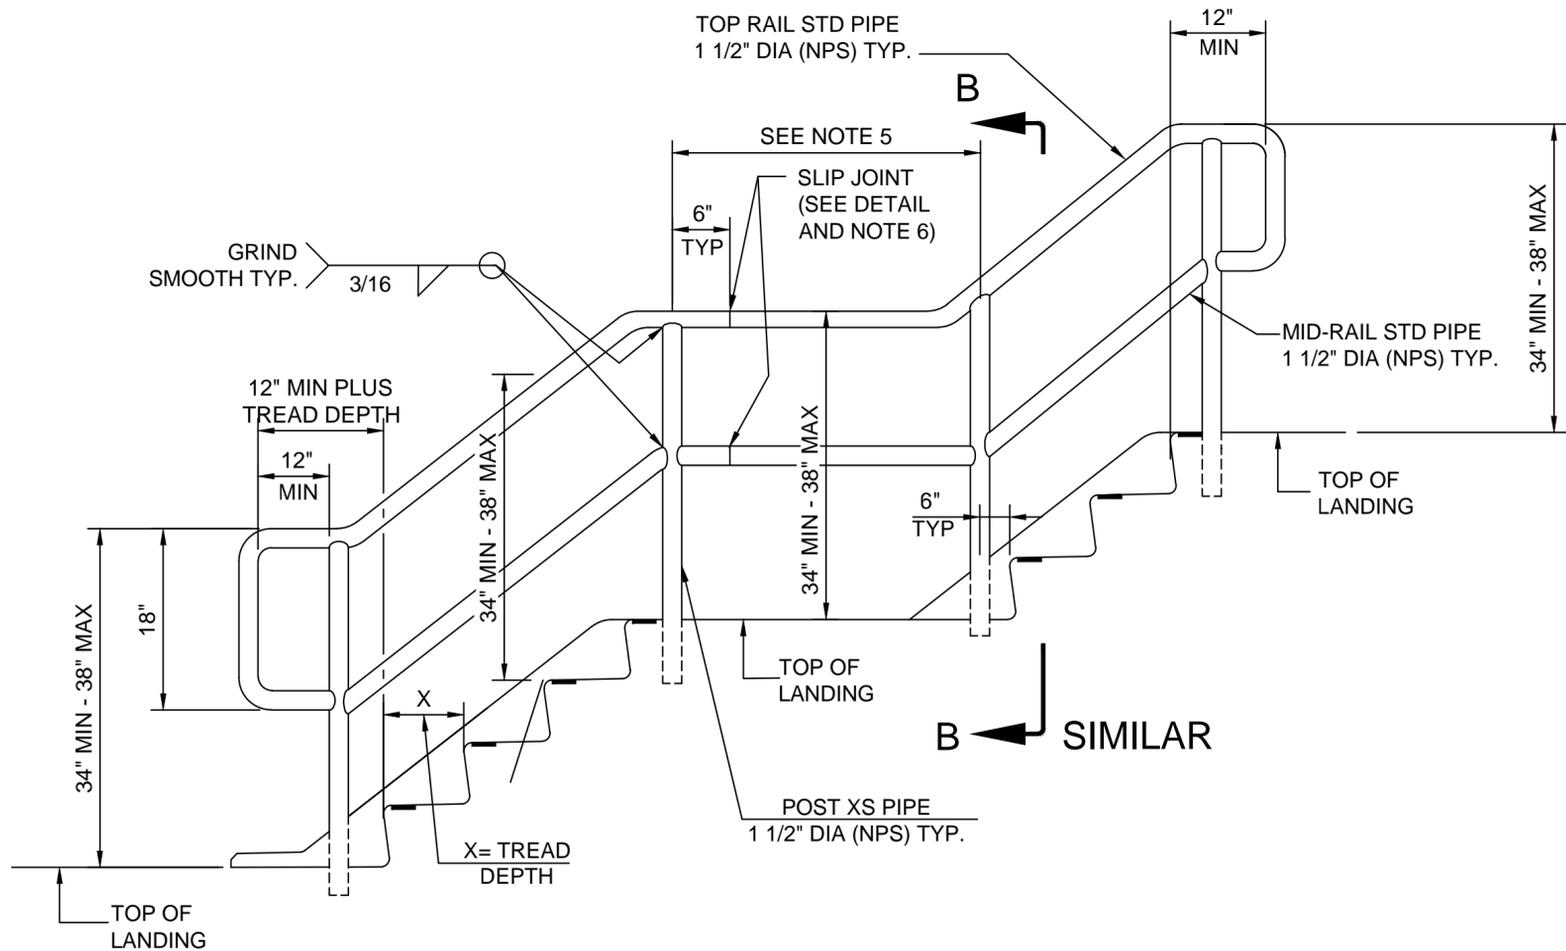

**TYPE C1 - HANDRAIL ON STAIRWAYS LESS THAN 2'-6" ABOVE THE ADJACENT GRADE**

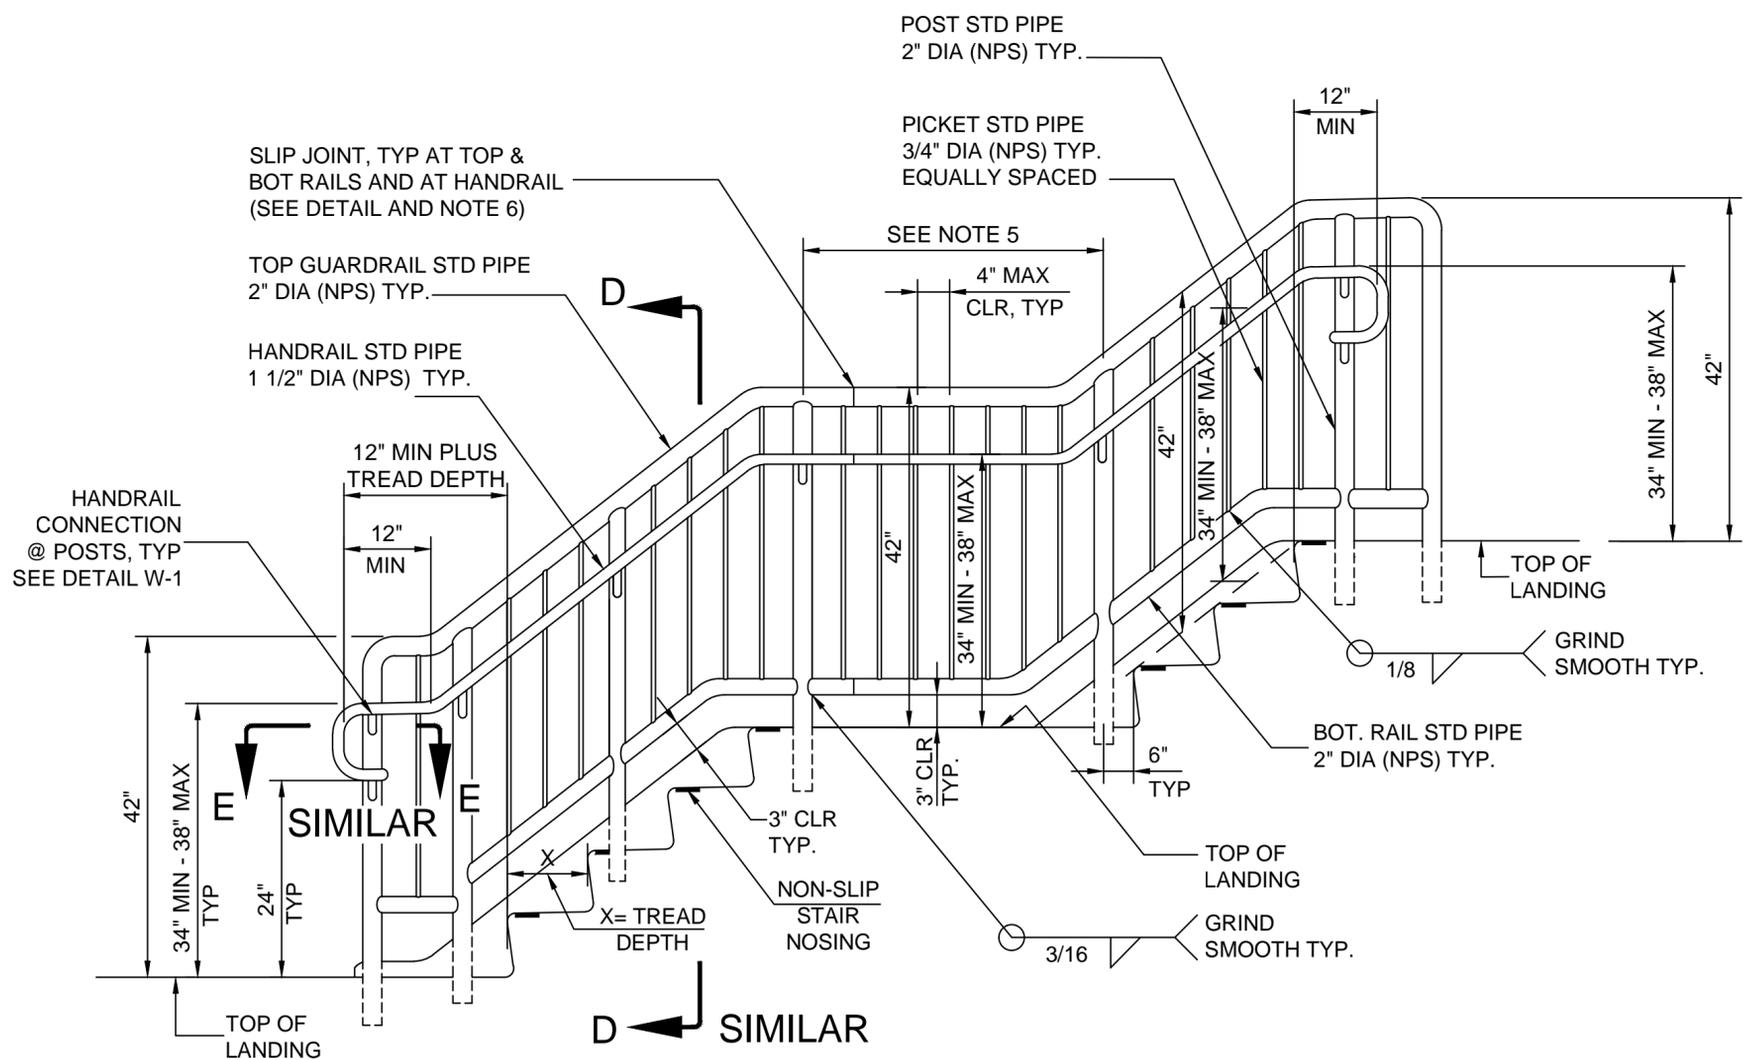


**TYPE C2 - GUARDRAIL AND HANDRAIL ON STAIRWAYS 2'-6" OR MORE ABOVE THE ADJACENT GRADE**


## HANDRAIL AND GUARDRAIL ON STAIRWAYS




NOT TO SCALE

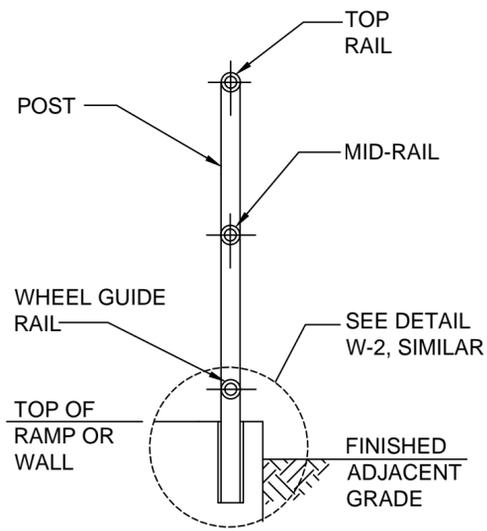


SECTION A-A

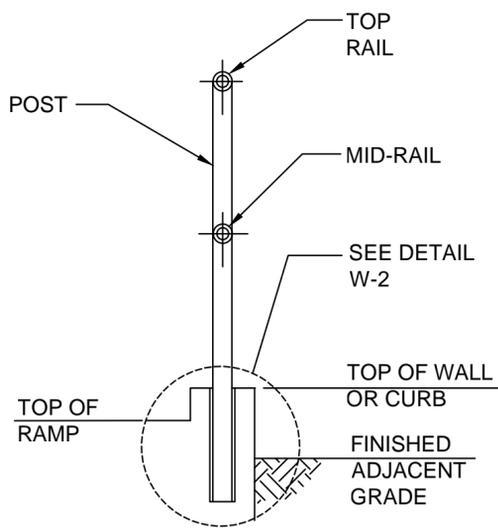


SECTION B-B

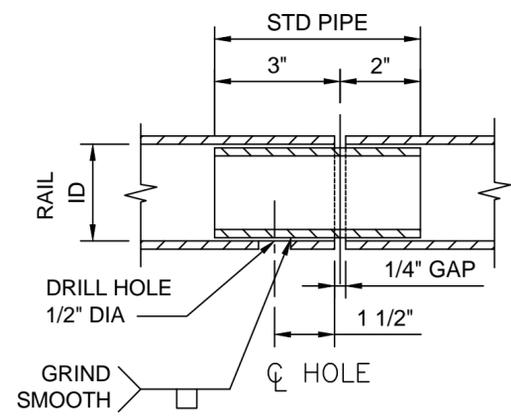


**SLIP JOINT DETAIL**

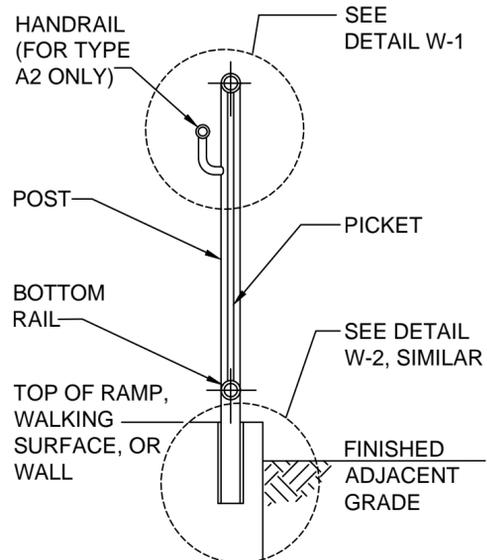


SECTION C-C

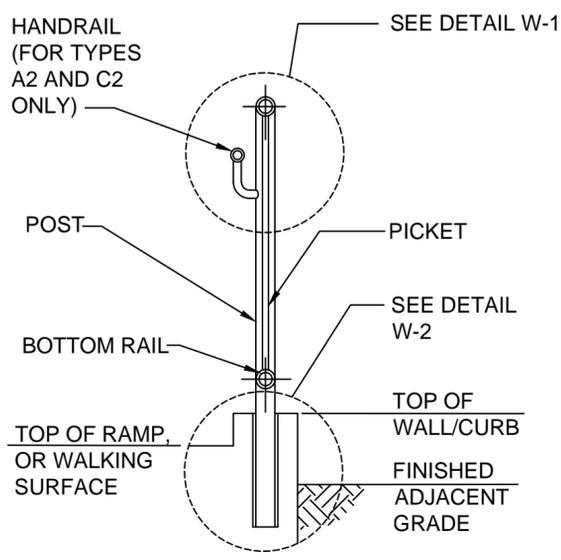


SECTION D-D

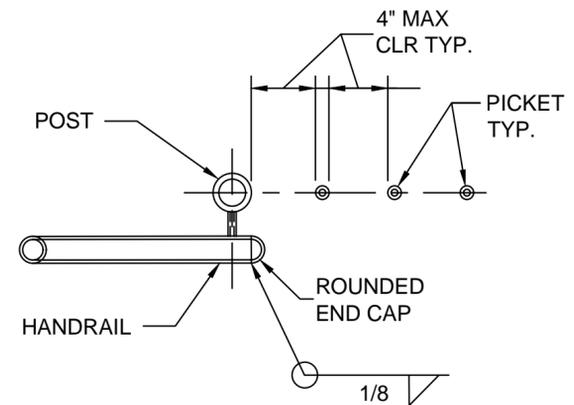

SECTION E-E

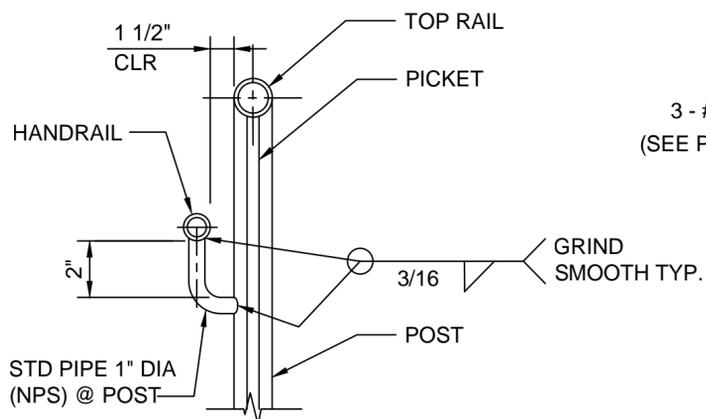

**DETAIL W-1**

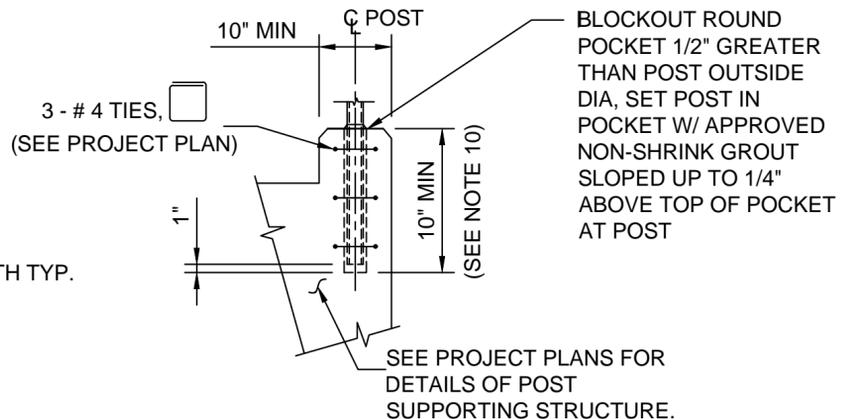

**DETAIL W-2**



**NOTES:**

ALL WORK SHALL BE CONSTRUCTED IN ACCORDANCE WITH THE LATEST STANDARD SPECIFICATIONS FOR PUBLIC WORKS CONSTRUCTION (SSPWC) ADOPTED BY THE BOARD OF PUBLIC WORKS AS AMENDED BY THE LATEST CORRESPONDING CITY OF LOS ANGELES DEPARTMENT OF PUBLIC WORKS BROWN BOOK.

1. STRUCTURAL PIPES SHALL CONFORM TO ASTM A53, GRADE B (Fy=35 KSI) AND STRUCTURAL STEEL PLATE SHALL CONFORM TO ASTM A36. PIPE SIZES SHOWN ARE NOMINAL PIPE SIZE (NPS), THE ACTUAL OUTSIDE PIPE DIAMETER IS LARGER THAN THE DESIGNATED NPS.
2. STEEL SHALL BE FABRICATED AND ERECTED IN CONFORMANCE WITH THE LATEST AISC SPECIFICATIONS AND CODE OF STANDARD PRACTICE.
3. WELDING SHALL BE APPROVED E70XX ELECTRODES. WELDING SHALL CONFORM TO APPLICABLE AWS WELDING CODES, LATEST EDITION.
4. ALL STEEL STRUCTURAL COMPONENTS SHALL BE HOT-DIPPED GALVANIZED AFTER FABRICATION.
5. MAXIMUM SPACING OF POSTS SHALL BE 5 FEET ON STRAIGHT ALIGNMENTS AND 4 FEET ON CURVED ALIGNMENTS LESS THAN 30 FEET RADIUS. SPACING SHALL BE UNIFORM BETWEEN CHANGES IN ALIGNMENT.
6. PROVIDE SLIP JOINTS AT STAIRWAY AND RAMP EXPANSION JOINTS OR AT EVERY 24 FEET ON CENTER MAXIMUM.
7. ALL RAILS AND ANY ADJACENT SURFACES TO IT SHALL BE FREE OF ANY SHARP OR ABRASIVE ELEMENTS. EDGES SHALL HAVE A MINIMUM RADIUS OF 1/8 IN.
8. ALL FIELD WELDS AS REQUIRED SHALL BE GROUND SMOOTH. GALVANIZED COATING SHALL BE REPAIRED AFTER FIELD WELDING.
9. 90 DEGREE BEND RADIUS TO THE CENTER OF PIPE SHALL BE WITHIN TWO (2) TO THREE (3) TIMES OF NOMINAL DIAMETER OF THE PIPE.
10. SEE PROJECT PLANS FOR DETAILS OF POST SUPPORTING STRUCTURE.

NOT TO SCALE